



COMMISSIONERS PARK (Fields A-J)

111TH STREET

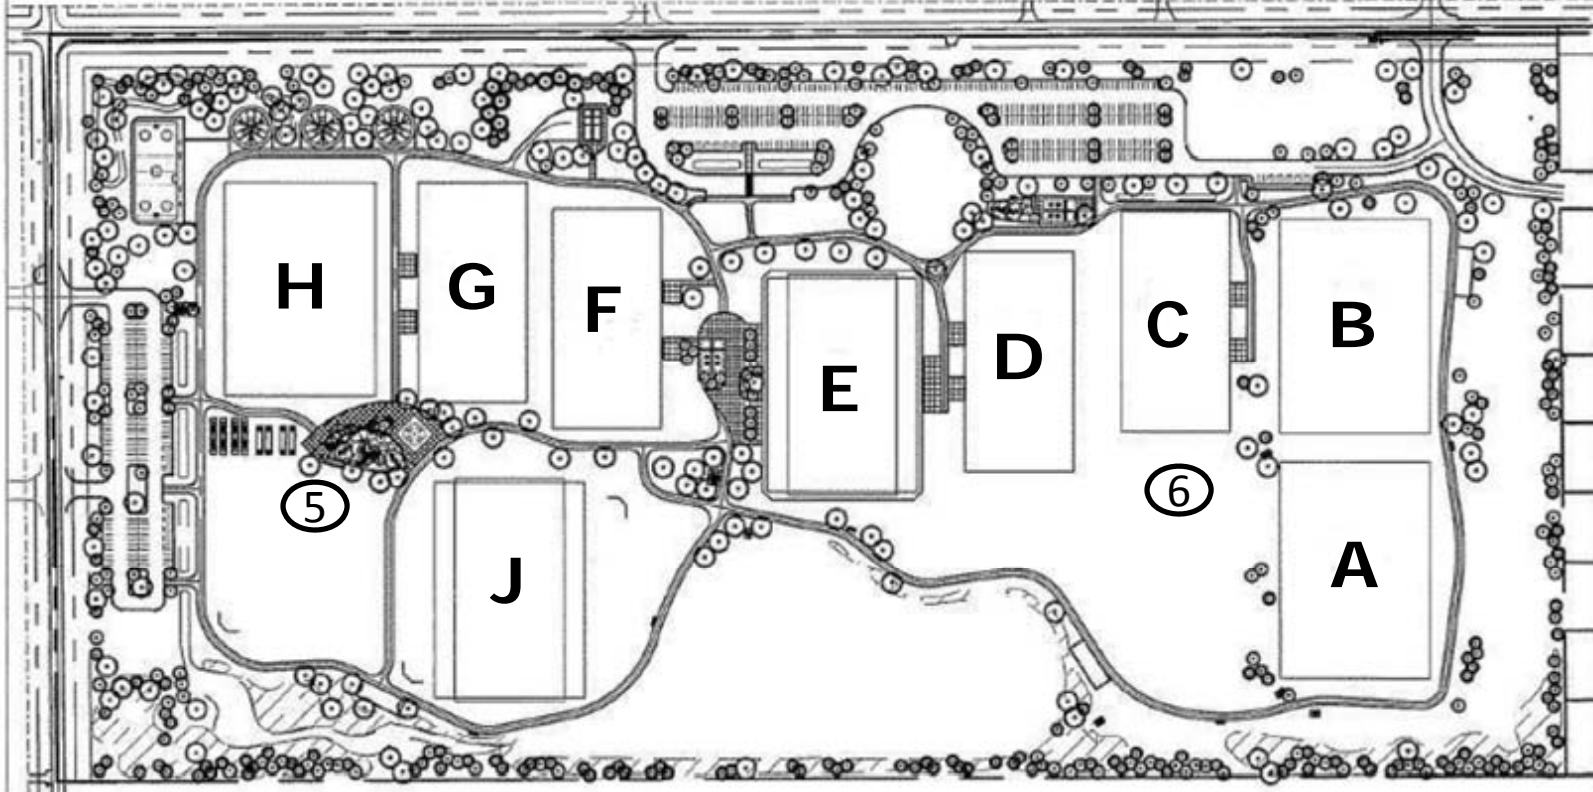

○ - Field Marshal Locations

Location 5 - Fields H and G
Location 6 - Fields E, D, B, and A

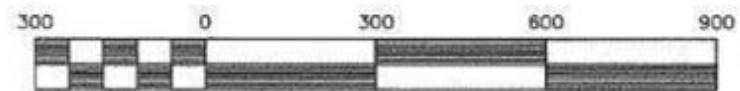

NAPERVILLE PARK DISTRICT
Project Manager: Brad Sebala
Telephone: 630.208.3121
E-Mail: bsebala@napervillepark.org
Fax: 630.208.3088

Administrative Office
120 W. Jackson
Naperville, Illinois
60563-4223



NSR Gold Cup
COMMISSIONER'S PARK
111TH STREET
NAPERVILLE, IL

DATE	REVISIONS

SCALE	1" = 300'
DATE	Fall 2006
PROJECT #	
DRAWN BY	SI
CHECKED BY	DS

Sheet No. _____